


Unit no 916 - Copy 45

TOTAL AREA: 29.53 m² · FLOORS: 1 · ROOMS: 3



▼ Canteen

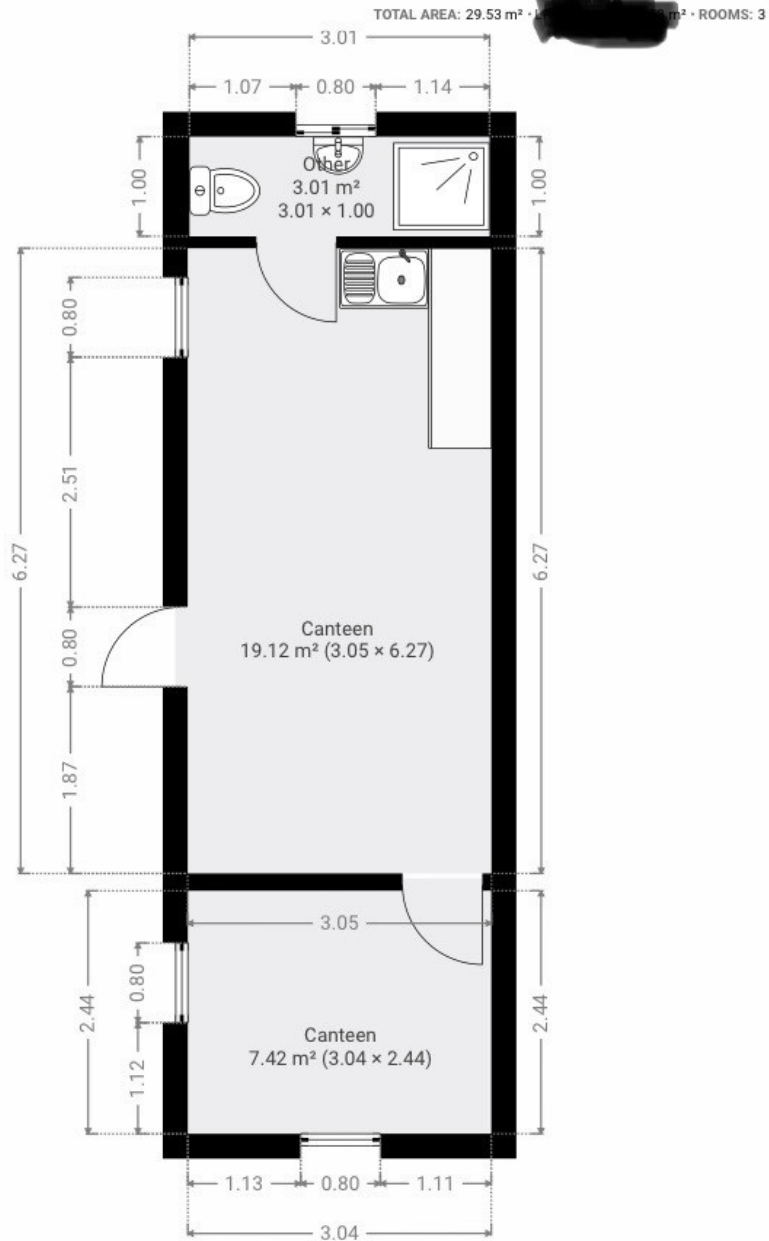

THIS FLOORPLAN IS PROVIDED WITHOUT WARRANTY OF ANY KIND. SENSOPIA DISCLAIMS ANY WARRANTY INCLUDING, WITHOUT LIMITATION, SATISFACTORY QUALITY OR ACCURACY OF DIMENSIONS.

