


FRONT NORTH

BLUE SLATE
TREATED FEATHER
EDGED BOARD
BLACK UPVC RING


PAINTED WOOD
JOINERY



SIDE EAST

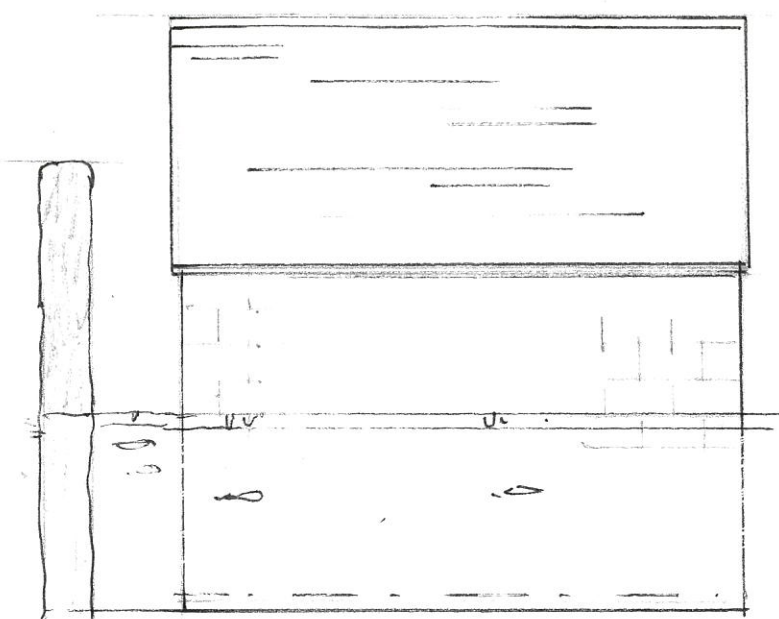


REAR SOUTH

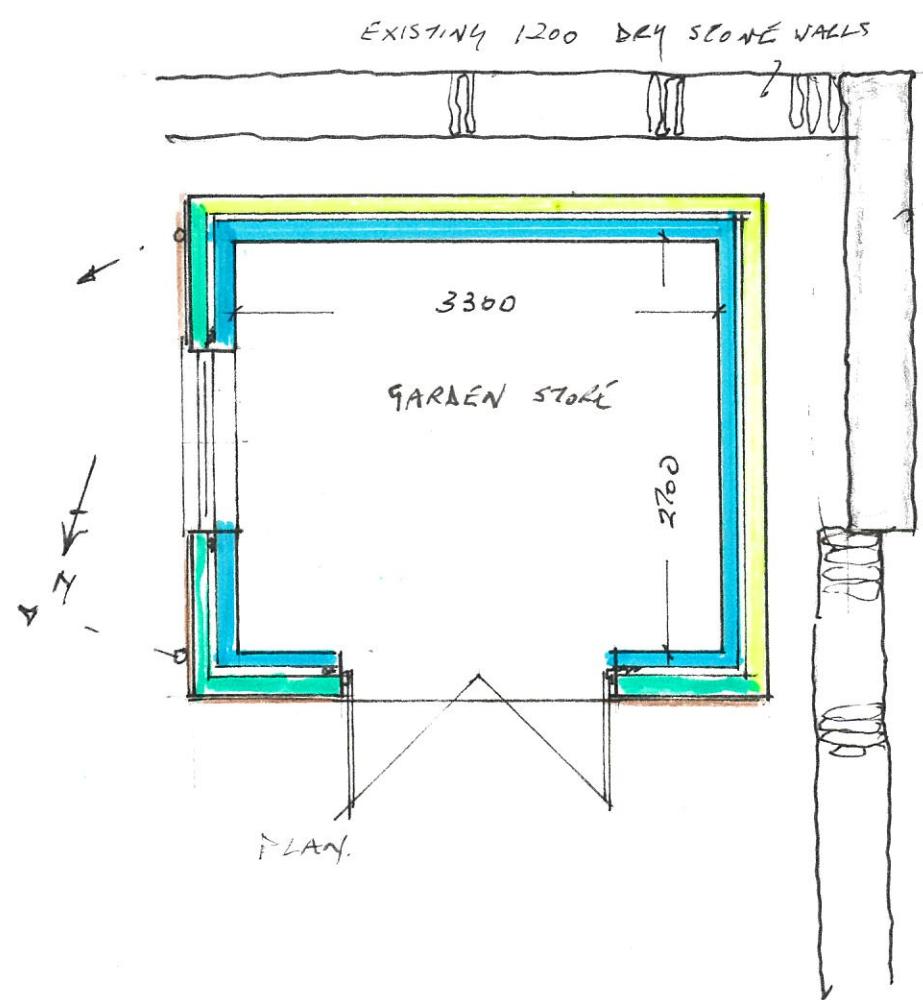

PLAN

REMAINS OF
OLD SHED GABLE

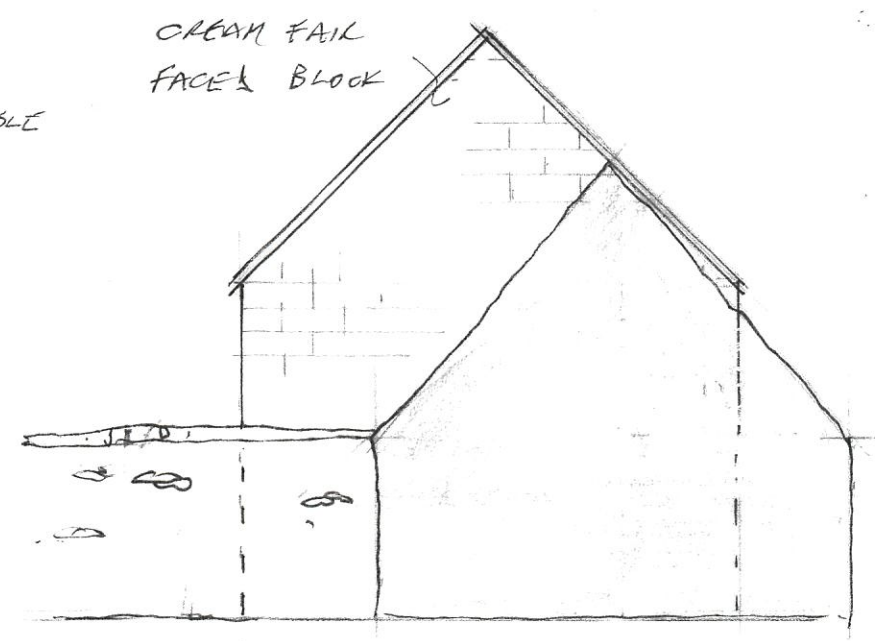

SIDE WEST

CREAM FAIR
FACED BLOCK

