




BLUE SLATE
NATURAL STONE
'ATHRACITE' POWDER COATED
ALUMINIUM WINDOWS &
DOORS
BLACK UPVC RW9

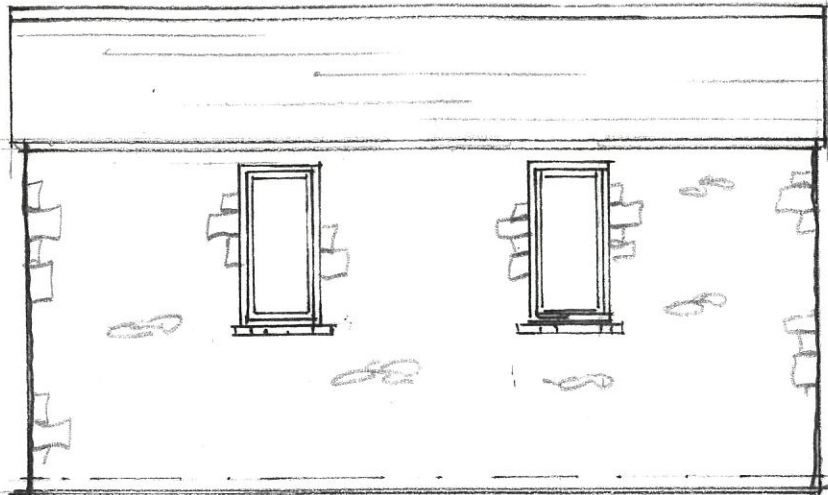

SIDE NORTH

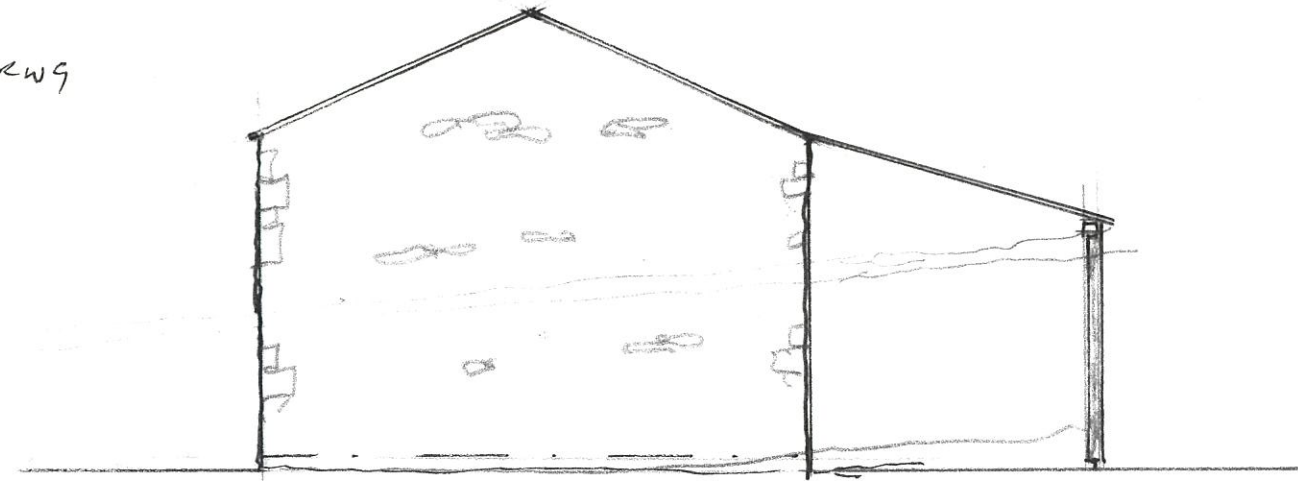

REAR WEST

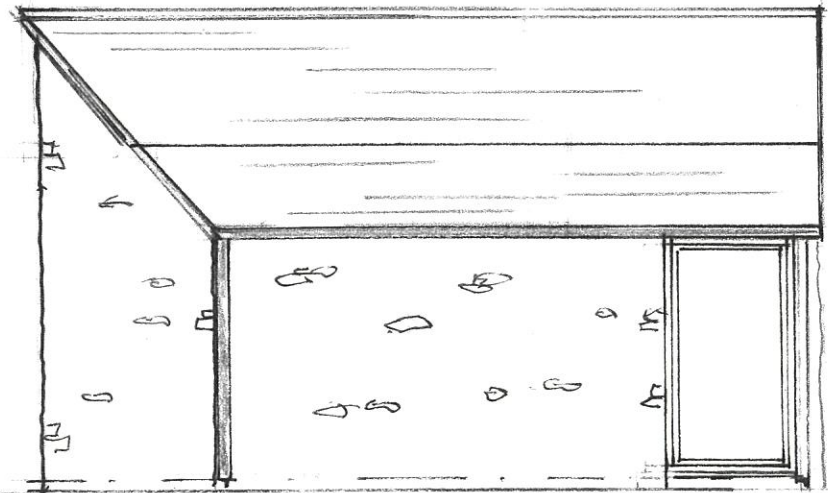

SIDE SOUTH

