
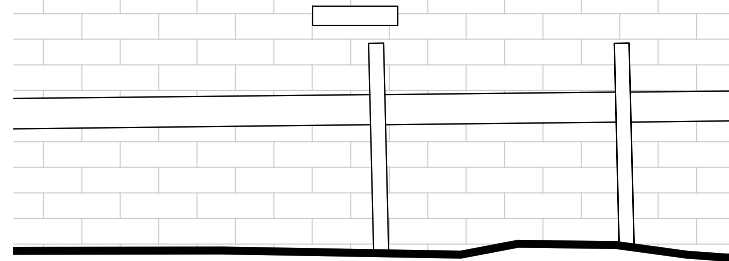




Existing decaying concrete surround replaced with replica in Grinshill sandstone.

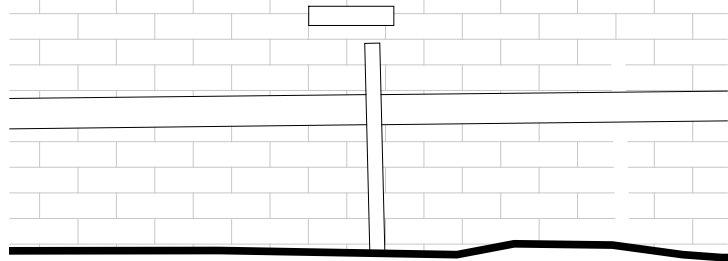

WG04

Existing Timber Window

Proposed New Timber Window in Existing Window Opening

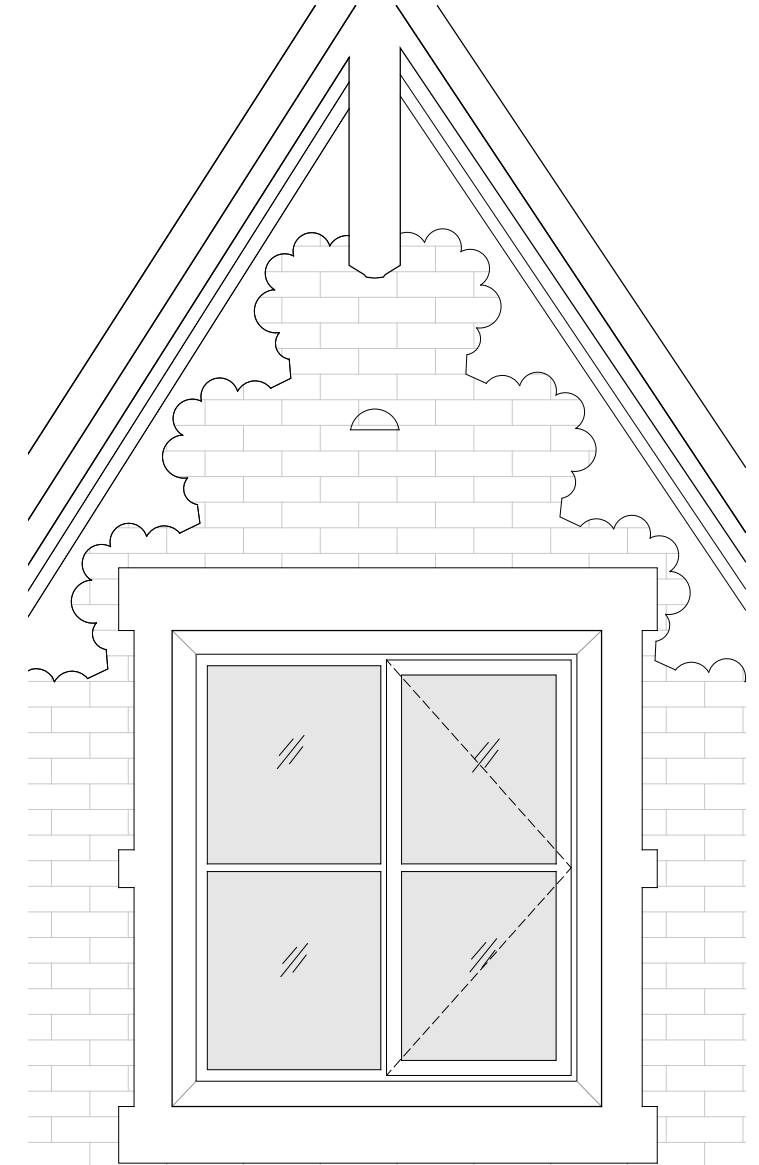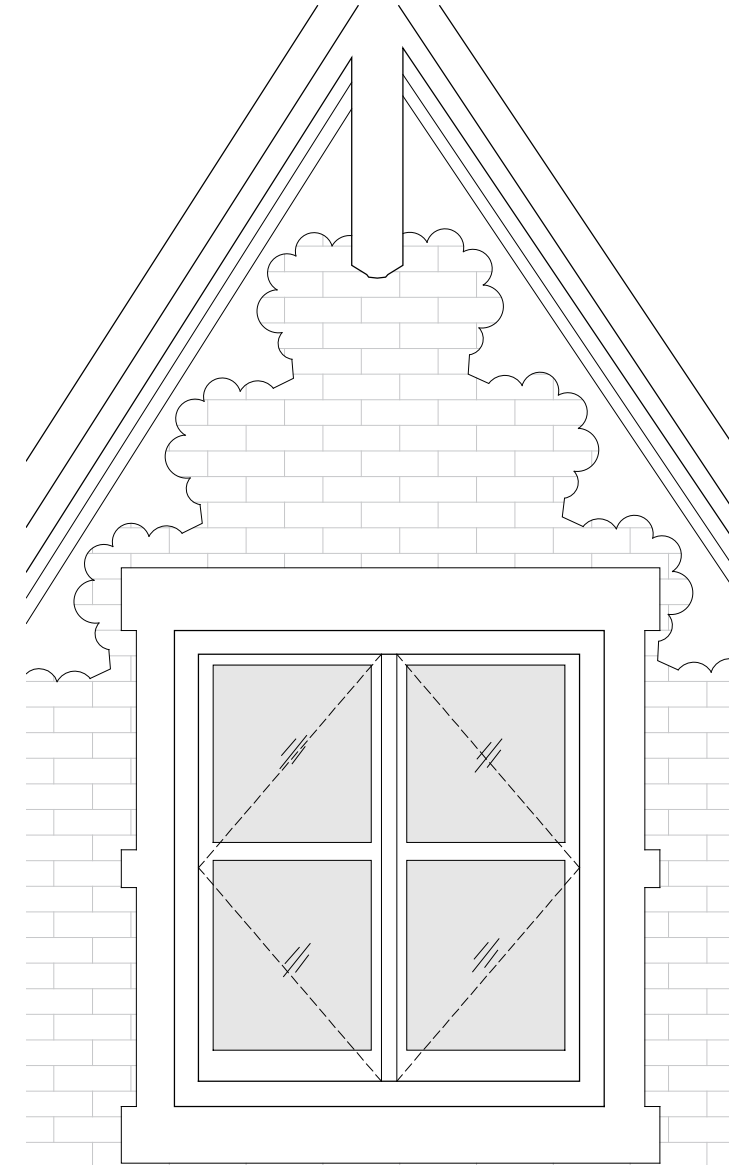

WF02

Existing Timber Window

Proposed New Timber Window in Existing Window Opening

Notes

- Any dwg format drawing is to be read in conjunction with and at the scale of the accompanying pdf.
- Where colours other than black or grey are used, the drawing must be plotted in colour.
- For status 'C' (Construction) drawings all dimensions are to be checked on site by the contractor, scaling is for Local Authority purposes only.
- Unless otherwise indicated, all dimensions are in millimeters.
- All information on this drawing is to be read in conjunction with the relevant Donald Insall Associates specification and trade contractors' drawings and information by specialists.
- In the event of any discrepancy, please contact us immediately.
- This drawing may contain survey information by others and is to be used solely for the purposes for which it was issued.
- These are uncontrolled documents issued for information purposes only. If you have any queries regarding the drawings, please contact DIA immediately.
- Please note DIA cannot be held responsible for any errors arising from changes made to an uncontrolled dwg file.

© 2019 DONALD INSALL ASSOCIATES LTD

Drawing Status					Revision				
F	Feasibility				0	10-05-19	TXH		Initial Issue
S	Sketch Design								
P	Planning								
B	Building Control								
D	Design Development								
M	Measurement								
T	Tender								
C	Construction								
R	Record								

Donald Insall Associates
Chartered Architects and Historic Building Consultants

Bridgegate House, 5 Bridge Place
Chester CH1 1SA
(+44) 01244 350 063
chester@insall-architects.co.uk

Paradise Lodge, Hodnet

West Elevation Windows Existing and Proposed	Project	HPC.01	No	3240
	Scale (A3)	1: 20	Status	4M
			Revision	0