



Existing Front Elevation

1:50

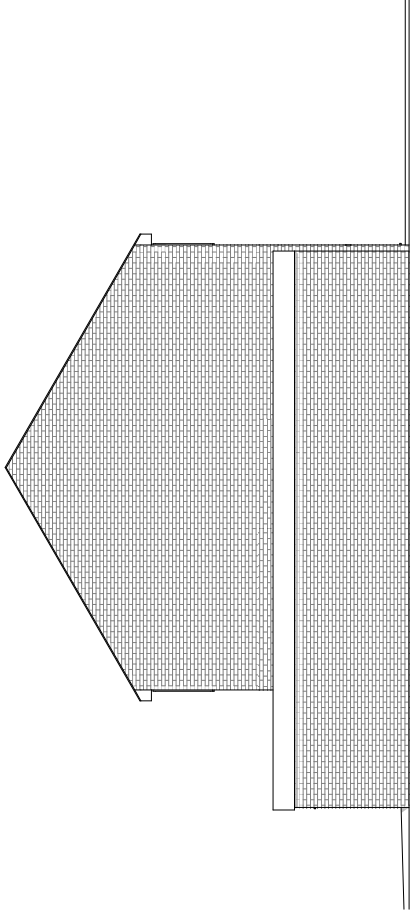


Existing Side Elevation

1:50

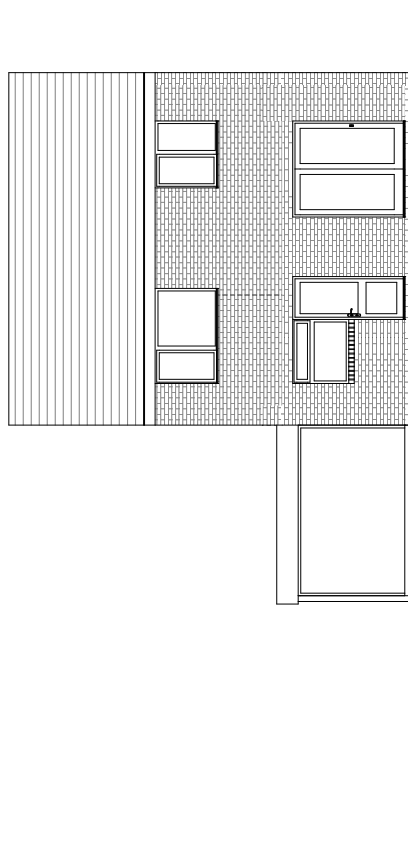

Existing Rear Elevation


1:50

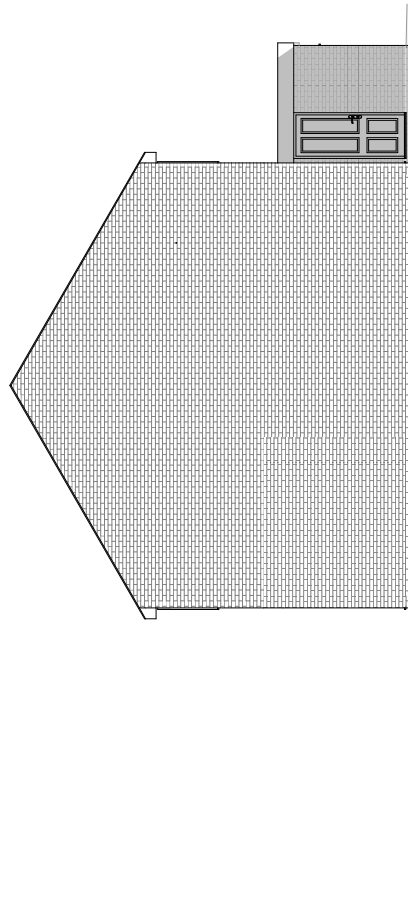

Existing Side Elevation

1:50

All dimensions in millimeters unless otherwise stated.  
Do not scale except for planning purposes.  
If in doubt - Ask.  
This drawing is confidential and the property of Keenan Project Designs Ltd.  
© Copyright

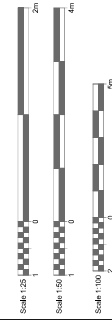

**KEENAN PROJECT DESIGNS**  
PROJECT DESIGNS

0800 233 5787  
INFO@KEENANPROJECTDESIGNS.COM  
WWW.KEENANPROJECTDESIGNS.COM

CLIENT:  
Sabrena White

ADDRESS:  
5 Colridge Crescent HP2 7PG

DATE:  
15/09/2023

DRAWING SHEET SIZE:  
A1

DRAWN BY:  
Vaj Pabovski

DRAWING NUMBER:  
2152 F - 03

PROJECT LEAD:  
Yasar Merchant

REVISION: F  
16/05/2024  
Vaj Pabovski