


Roof - 120mm Composite
 Sheets, no rooflights
 Side - 80mm Composite
 Sheets excluding
 openings as shown

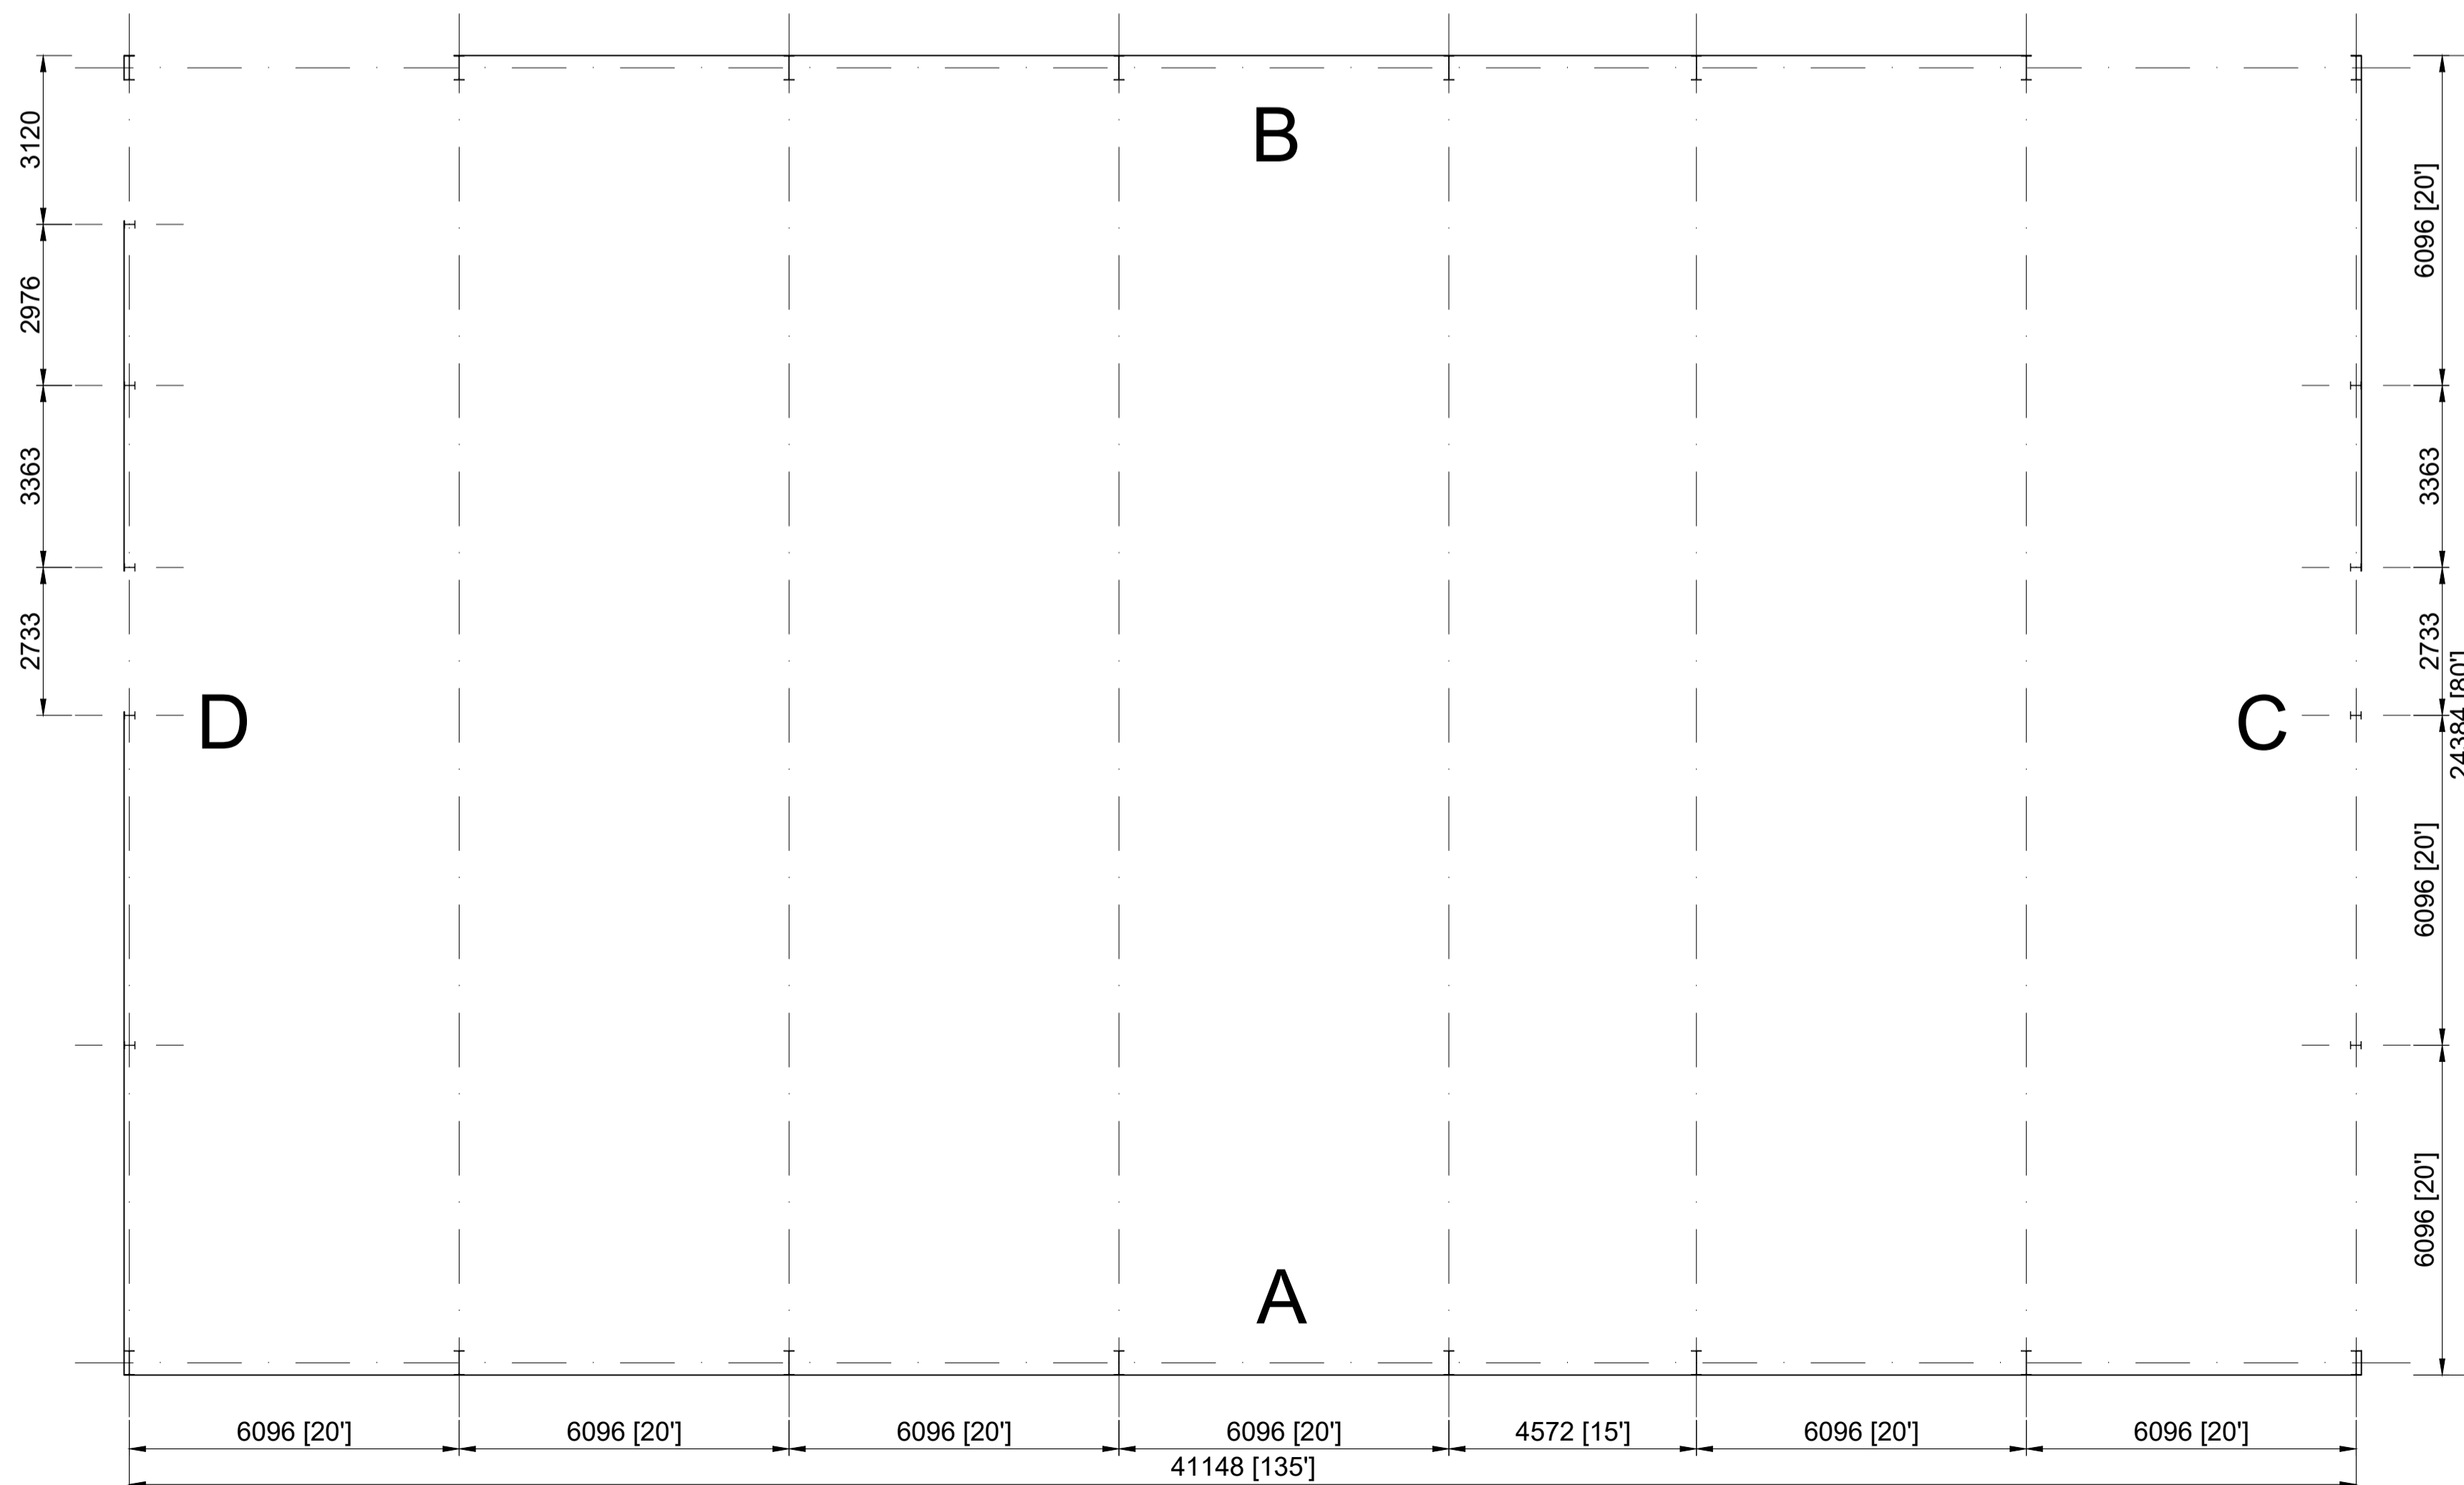

Rev	Date	Description
-	-	-
C	26/2/24	Title changes to General Agricultural Purpose Building
B	23/2/24	Eaves height increased to 7m23" Double personnel doors increased to 2.6m
A	18/2/24	Changed size & number of door openings One bay reduced to 15' from 20'

M J BARRETT
 CONSTRUCTIONS

Brookside Business Park
 Brookside Road
 Uttoxeter Staffs.
 ST14 8AT
 tel 01889 564253 fax 01889 564210

Client
 Mr Stuart Ryman

Project
 Manor Farm
 Wall
 Lichfield
 WS14 0AH

Title
 General Agricultural Purpose Building

Drawn	KJ	Date	31/01/24
Checked	-	Scale	1:100 @ AI
Status	-		

Org No.	Rev
Mr S Ryman	C

DO NOT SCALE. IF IN DOUBT ASK

This drawing is Copyright. It is sent to you in confidence. It must not be copied or disclosed to third parties without our written permission. It remains our property and must be returned on request.