



SOUTH WEST (FRONT)
ELEVATION

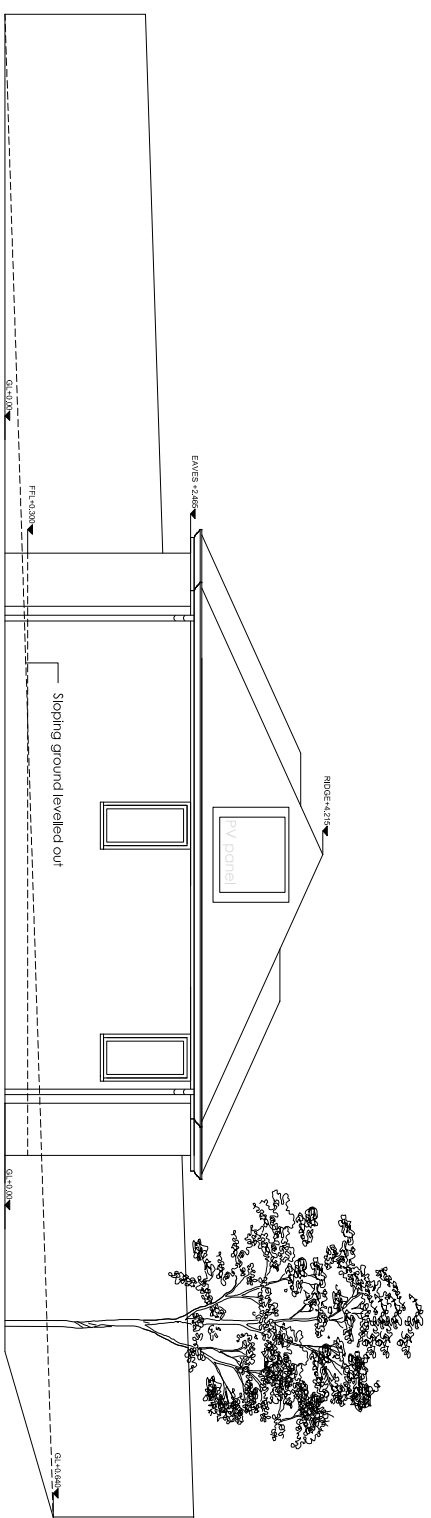


SOUTH EAST (SIDE) ELEVATION
FACING EAST BOUNDARY


PROPOSED MATERIALS:
 Walls: White rendered blockwork
 Roof: Dark Grey Siga Slates
 Rainwater goods: Black PVCU
 Windows and patio doors:
 Aluminium RAL 9016 Anthracite Grey
 Front Pivot Door: American Light Oak

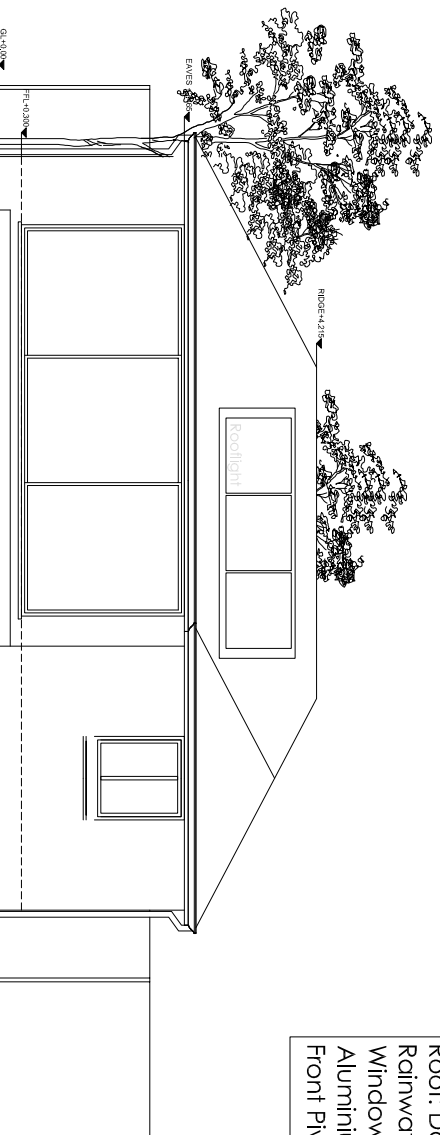

NORTH EAST (REAR) ELEVATION
FACING EAST BOUNDARY

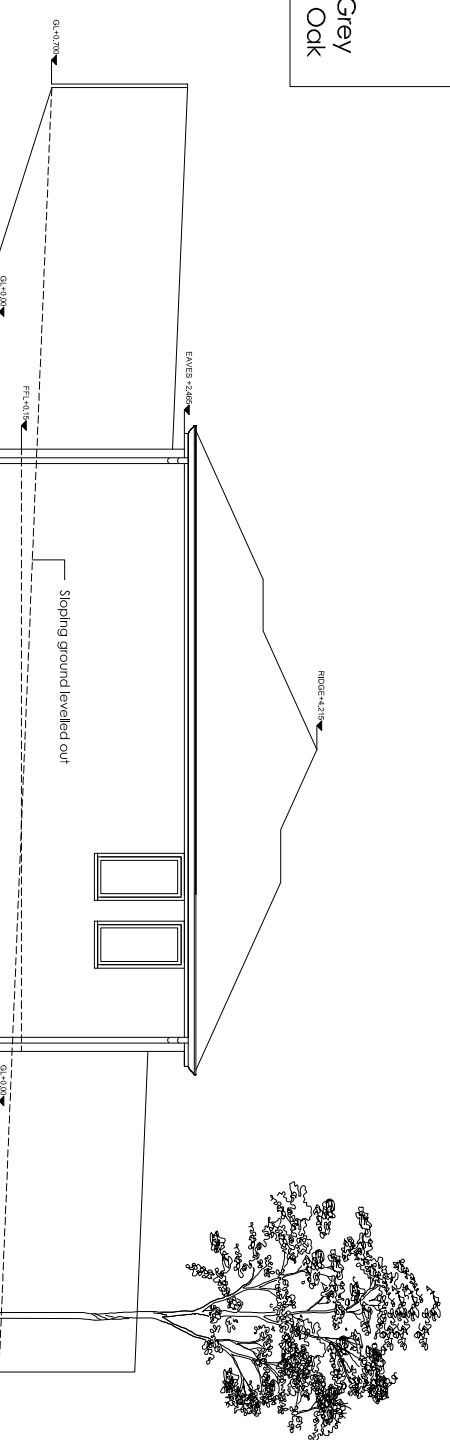

NORTH WEST (SIDE) ELEVATION
FACING WEST BOUNDARY

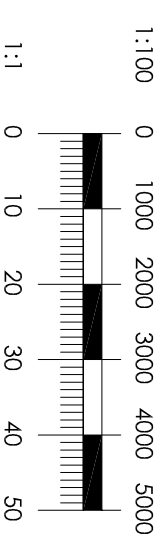


